



**OPTION 1 (PREFERRED)**

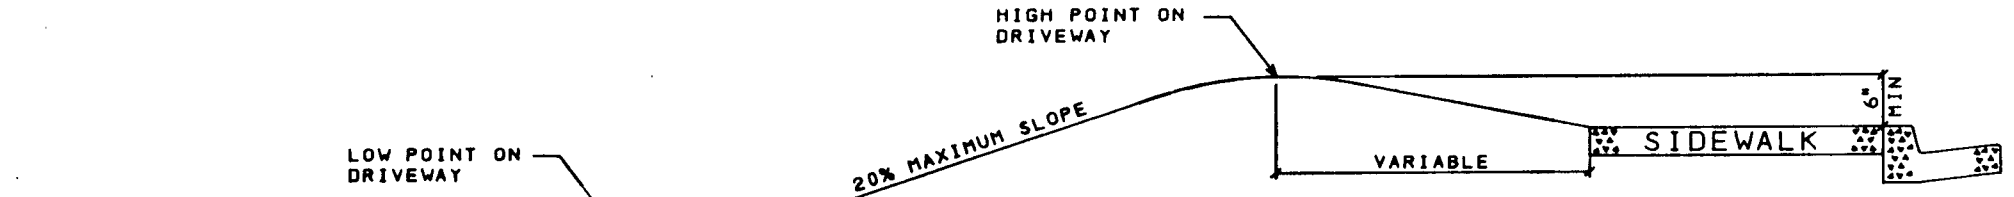

**OPTION 2**

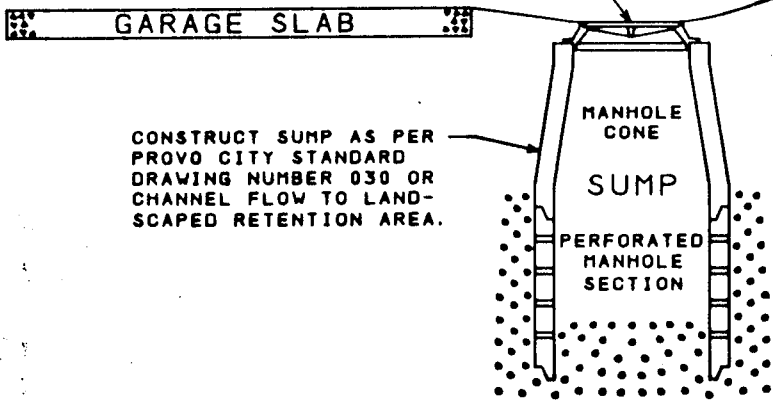

**HILLSIDE AREAS**

PROVO CITY CORPORATION	
DRIVEWAY DRAINAGE PROFILES	
NICHOLAS R. JONES CITY ENGINEER	SCALE: NONE DRAWN BY: LRJ
<b>STD. DWG. NO. 521</b>	

Refer to DWG No 520 C-C section